



Route 234-Brentsville Road Interchange Project (1 of 4)

VDOT Project: 0234-076-323





Project Location

Prince William County
Virginia



North Arrow & Scale

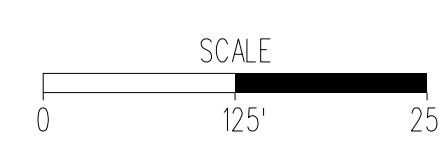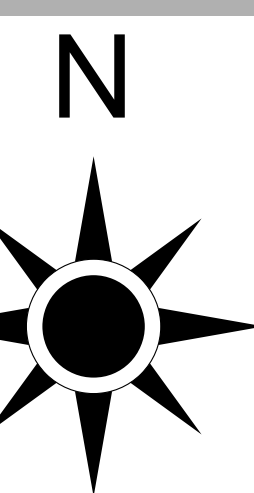

Legend

	Proposed Road		Existing Right of Way
	Proposed Bridge		Proposed Right of Way & Limited Access Line
	Proposed Shared Use Path		Proposed Limited Access Line
	Proposed Sidewalk		Proposed Acquisition
	Proposed Entrance		Proposed Permanent Easement
	Proposed Shoulder		Proposed Temp. Construction Easement
	Stormwater Management Basin		Existing Easements
	Proposed Concrete Median		Property Line
	Proposed Grass Median		Proposed Limits of Construction - Cut
	Proposed Curb Ramp		Proposed Limits of Construction - Fill
	Proposed Green Space		Proposed Light Pole
	Proposed Tie In Slopes		Signal
	Existing Roadway Removal		Traffic Arrows

Contact Information

Mary Ankers
Project Manager
Prince William County Department of Transportation
5 County Complex Court, Suite 290
Prince William, Va 22192


Comments may also be sent to:
MAkers@pwcgov.org

Route 234-Brentsville Road Interchange Project
Prince William, Virginia

State Project Number: 0234-076-323
UPC: 118626



These plans are unfinished and unapproved and are not to be used for any type of construction or the acquisition of right of way. Additional easements for utility relocations may be required beyond the proposed right-of-way shown on these plans.

Imagery Courtesy of the Commonwealth of Virginia copyright 2017.

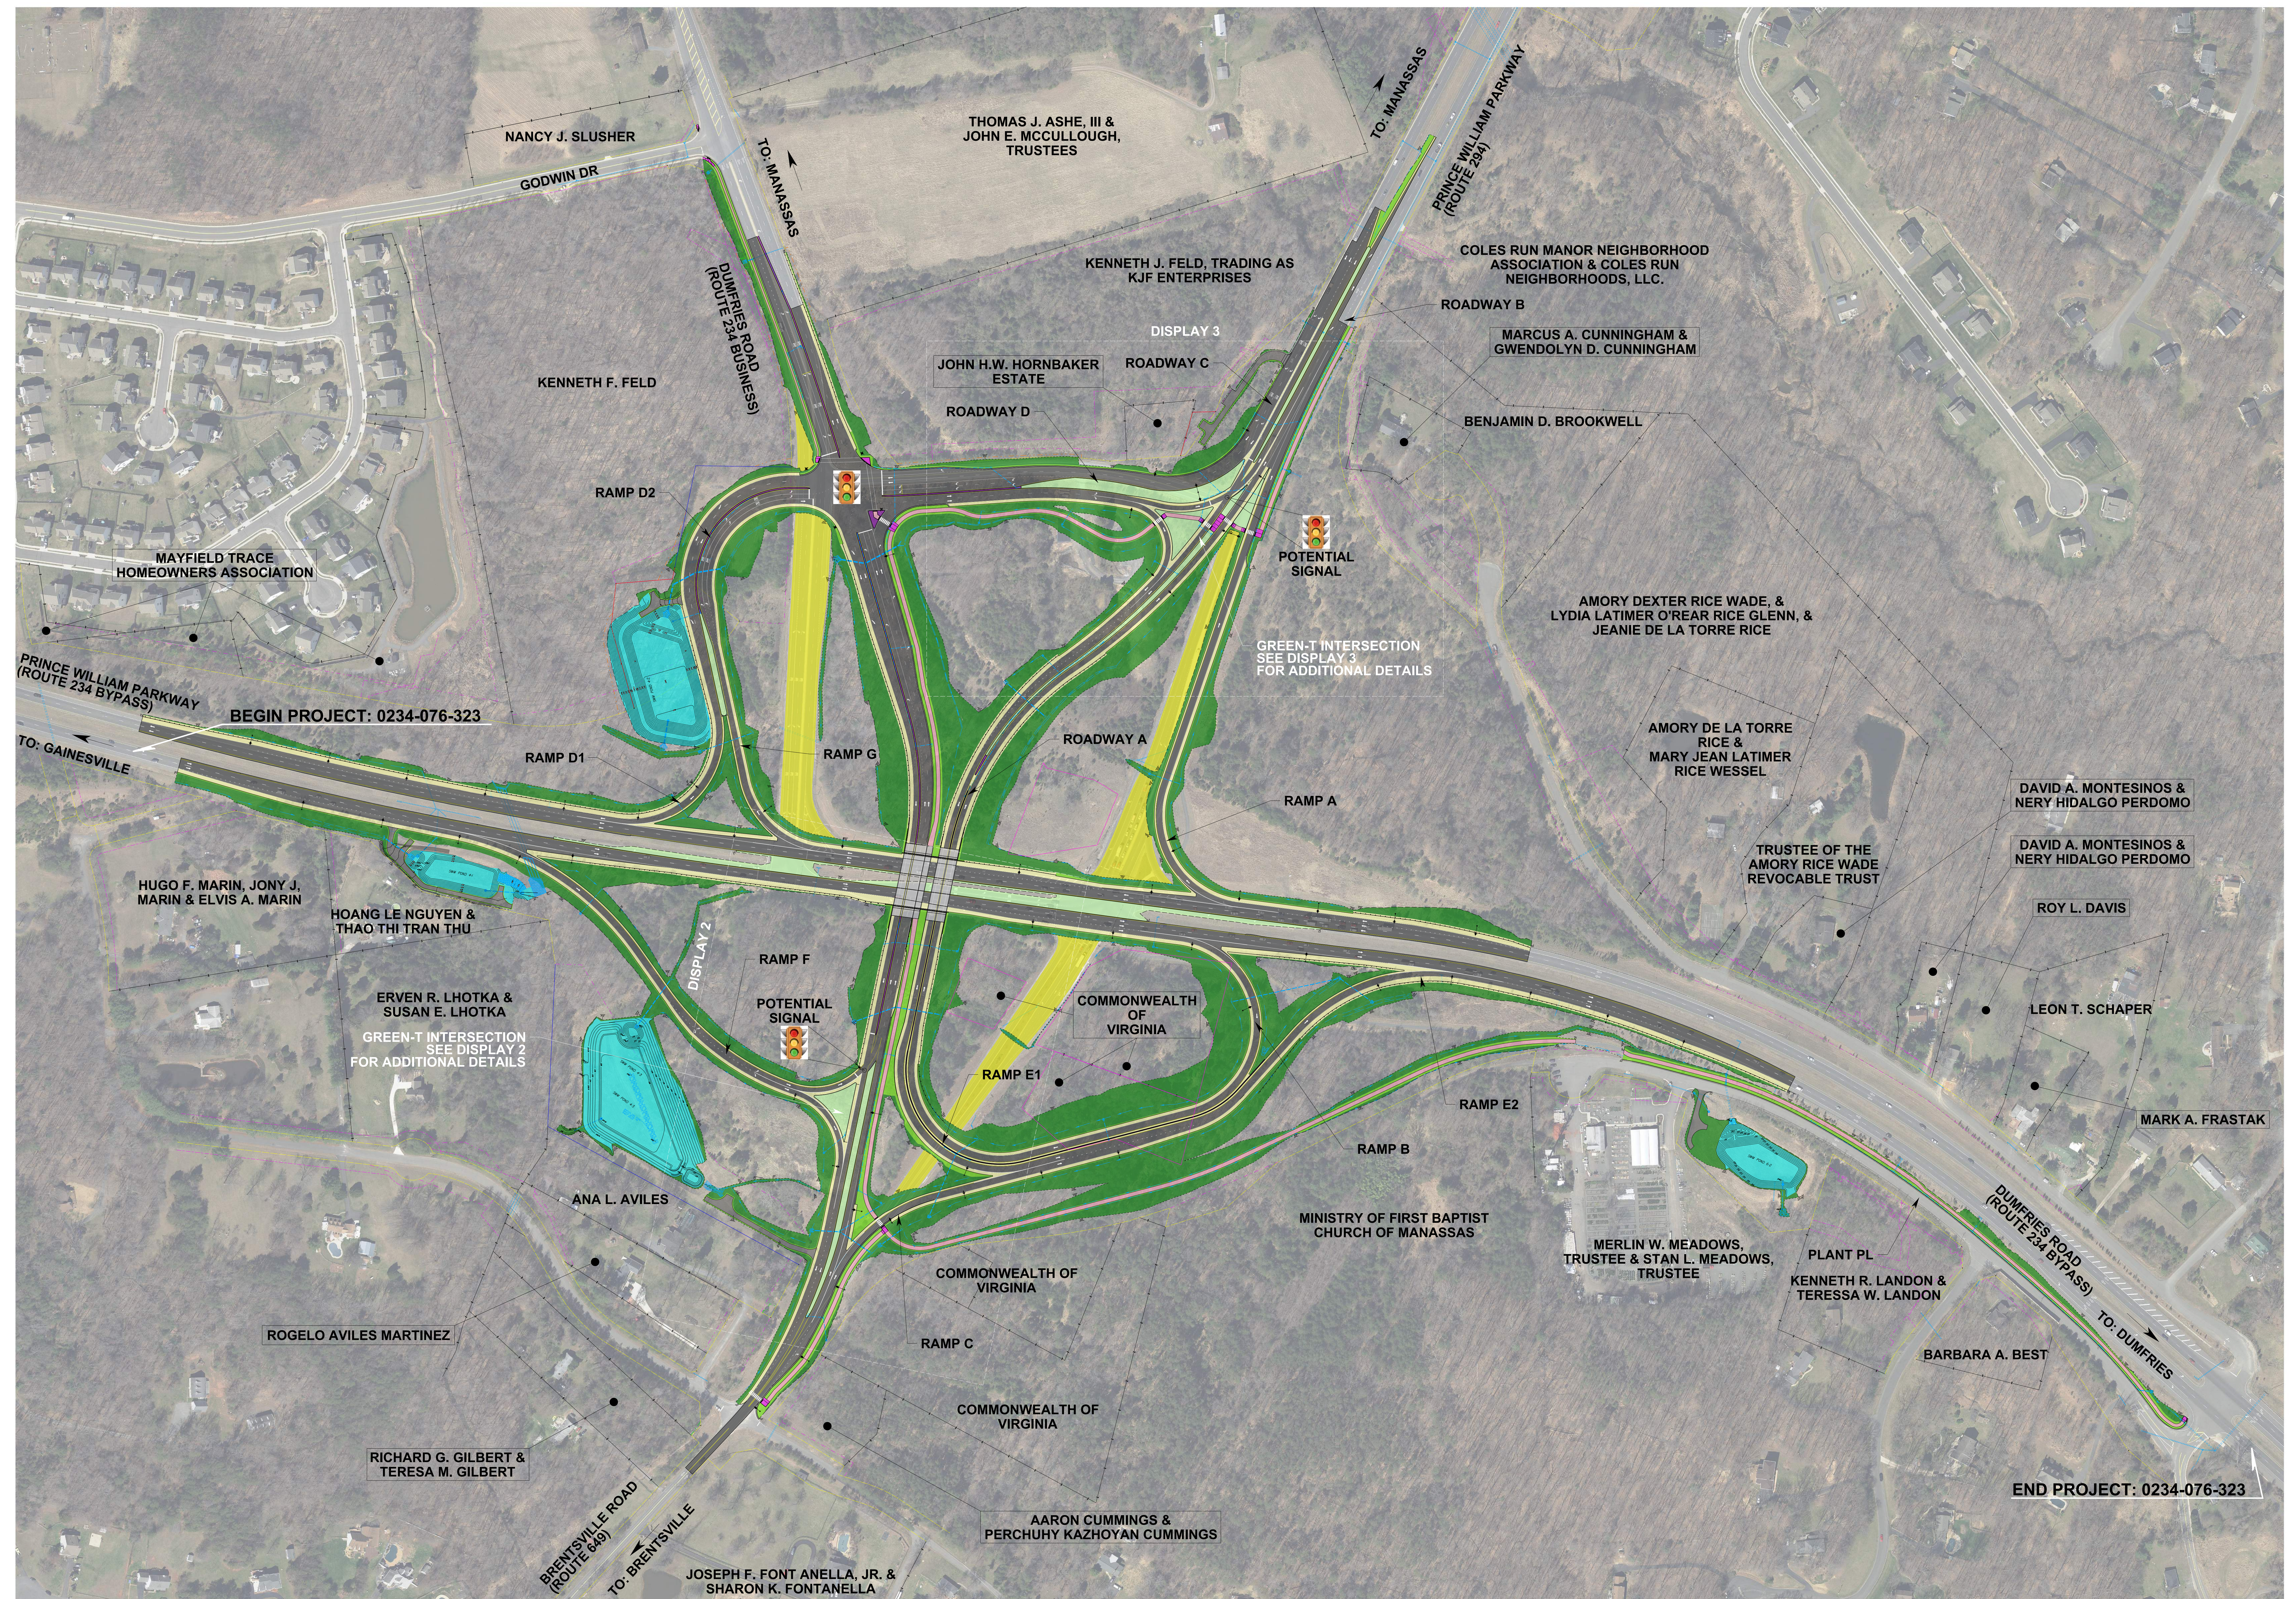



North Arrow & Scale

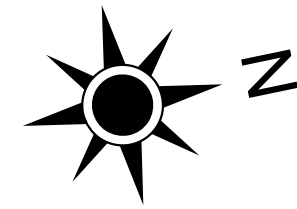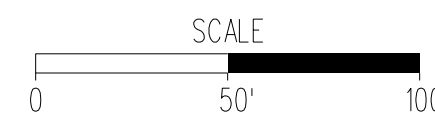

Legend

	Proposed Road		Existing Right of Way
	Proposed Bridge		Proposed Right of Way & Limited Access Line
	Proposed Shared Use Path		Proposed Limited Access Line
	Proposed Sidewalk		Proposed Acquisition
	Proposed Entrance		Proposed Permanent Easement
	Proposed Shoulder		Proposed Temp. Construction Easement
	Stormwater Management Basin		Existing Easements
	Proposed Concrete Median		Property Line
	Proposed Grass Median		Proposed Limits of Construction - Cut
	Proposed Curb Ramp		Proposed Limits of Construction - Fill
	Proposed Green Space		Proposed Light Pole
	Proposed Tie In Slopes		Signal
	Existing Roadway Removal		Traffic Arrows

Contact Information

Mary Ankers
Project Manager
Prince William County Department of Transportation
5 County Complex Court, Suite 290
Prince William, Va 22192

Comments may also be sent to:
MAkers@pwcgov.org

Route 234-Brentsville Road Interchange Project
Prince William, Virginia

State Project Number: 0234-076-323
UPC: 118626



These plans are unfinished and unapproved and are not to be used for any type of construction or the acquisition of right of way. Additional easements for utility relocations may be required beyond the proposed right-of-way shown on these plans.

Imagery Courtesy of the Commonwealth of Virginia copyright 2017.





North Arrow & Scale

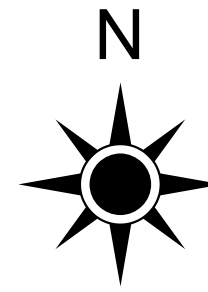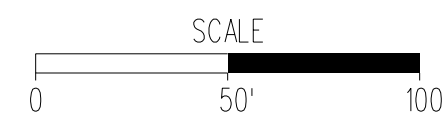

Legend

	Proposed Road		Existing Right of Way
	Proposed Bridge		Proposed Right of Way & Limited Access Line
	Proposed Shared Use Path		Proposed Limited Access Line
	Proposed Sidewalk		Proposed Acquisition
	Proposed Entrance		Proposed Permanent Easement
	Proposed Shoulder		Proposed Temp. Construction Easement
	Stormwater Management Basin		Existing Easements
	Proposed Concrete Median		Property Line
	Proposed Grass Median		Proposed Limits of Construction - Cut
	Proposed Curb Ramp		Proposed Limits of Construction - Fill
	Proposed Green Space		Proposed Light Pole
	Proposed Tie In Slopes		Signal
	Existing Roadway Removal		Traffic Arrows

Contact Information

Mary Ankers
Project Manager
Prince William County Department of Transportation
5 County Complex Court, Suite 290
Prince William, Va 22192

Comments may also be sent to:
MAkers@pwgov.org

Route 234-Brentsville Road Interchange Project
Prince William, Virginia

State Project Number: 0234-076-323
UPC: 118626

These plans are unfinished and unapproved and are not to be used for any type of construction or the acquisition of right of way. Additional easements for utility relocations may be required beyond the proposed right-of-way shown on these plans.


Imagery Courtesy of the Commonwealth of Virginia copyright 2017.






Route 234-Brentsville Road Interchange Project (4 of 4)

VDOT Project: 0234-076-323

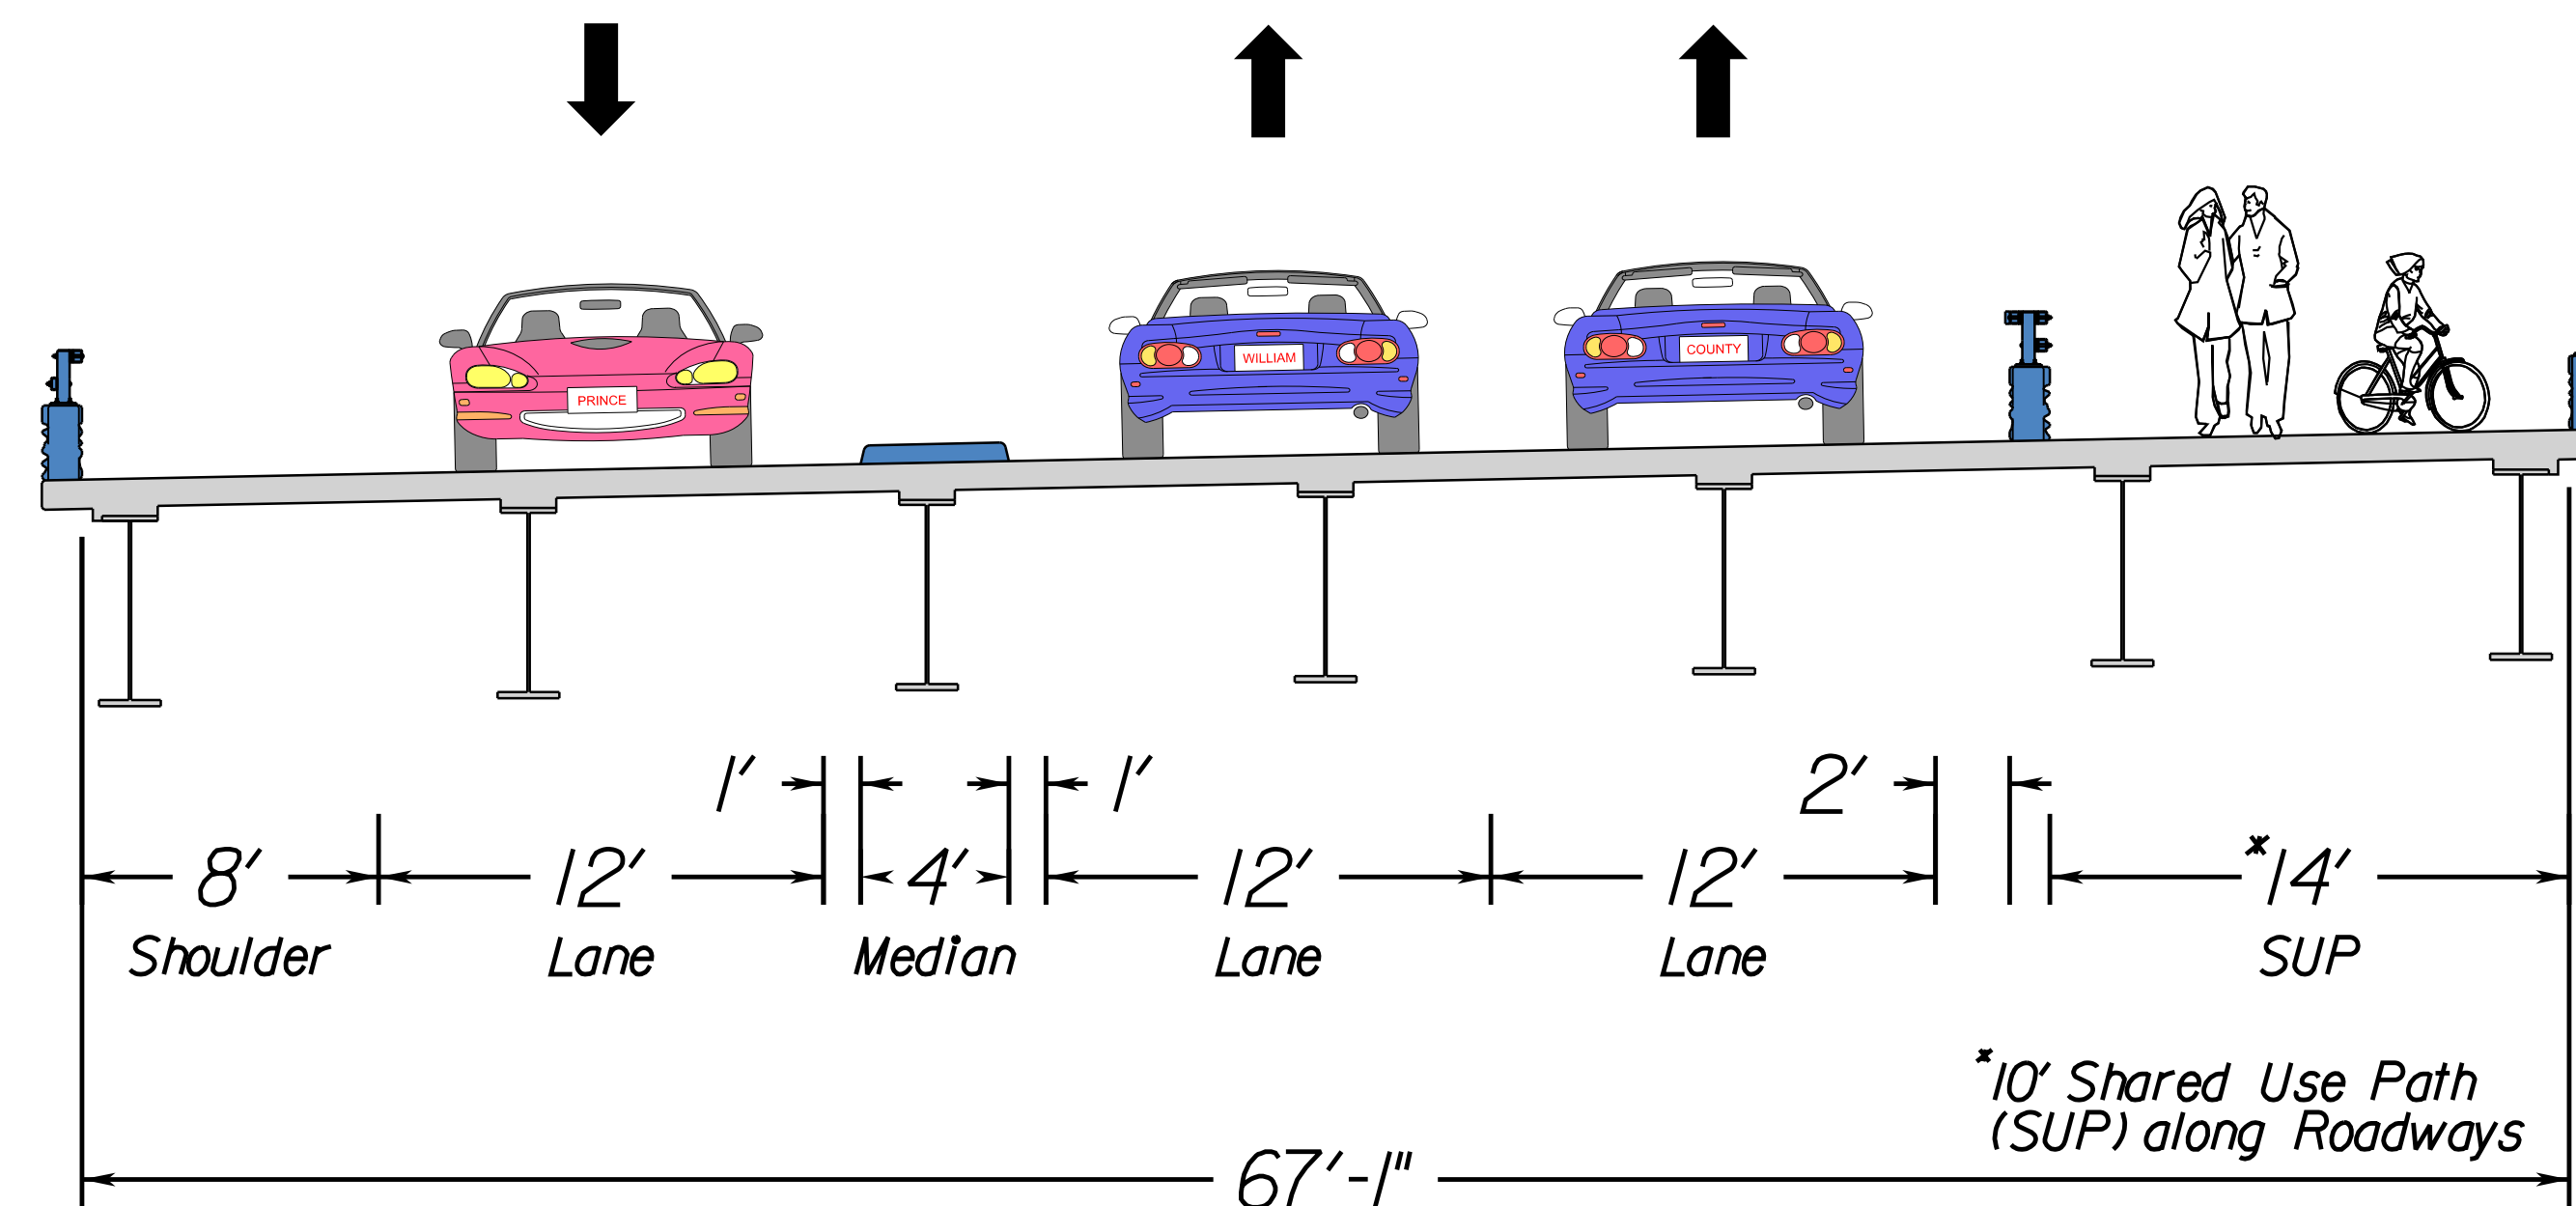

Brentsville Road

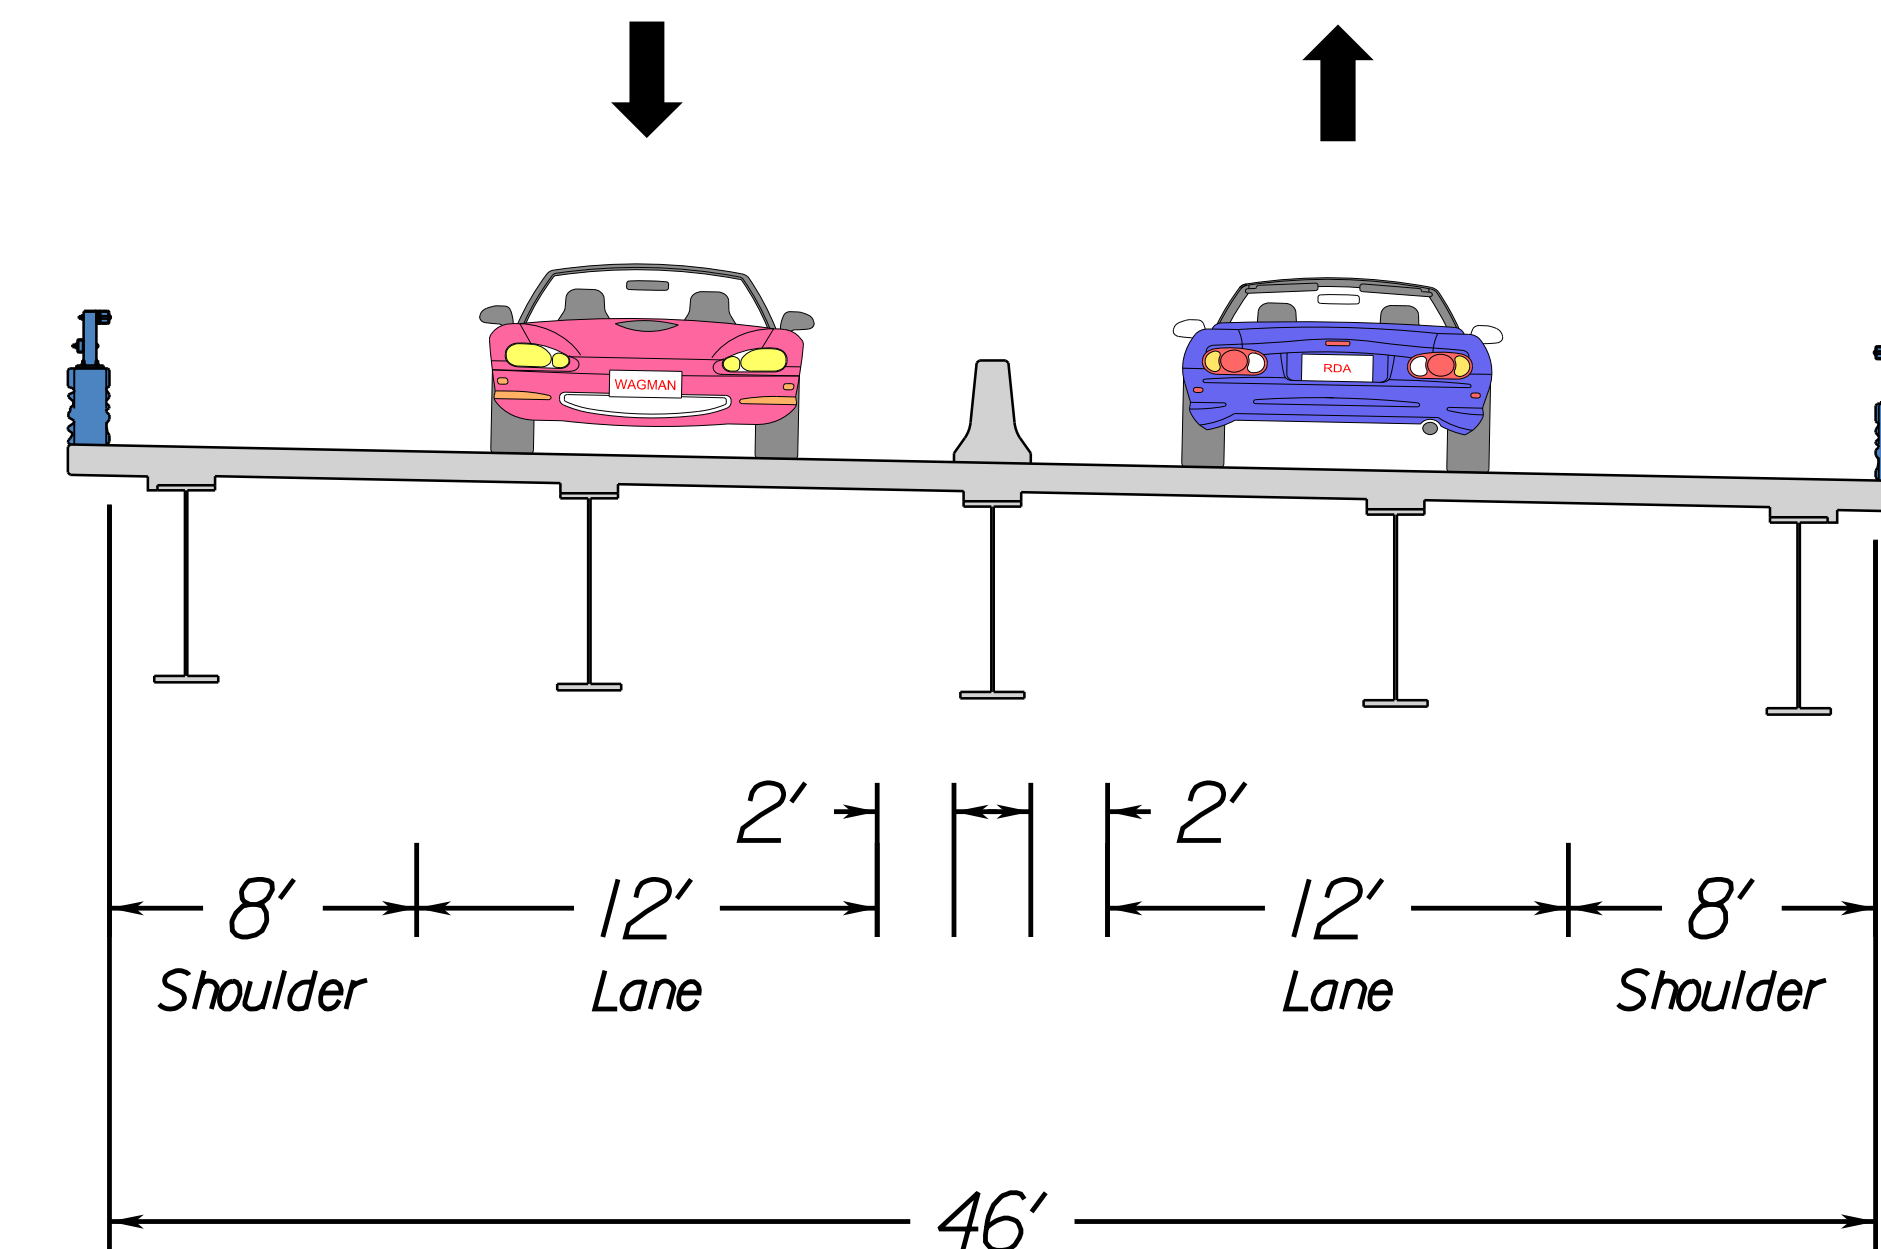

Roadway A / Prince William Parkway

